


HSL-32/1000 Box Profile Reverse/Wall

(This profile can be used for wall)

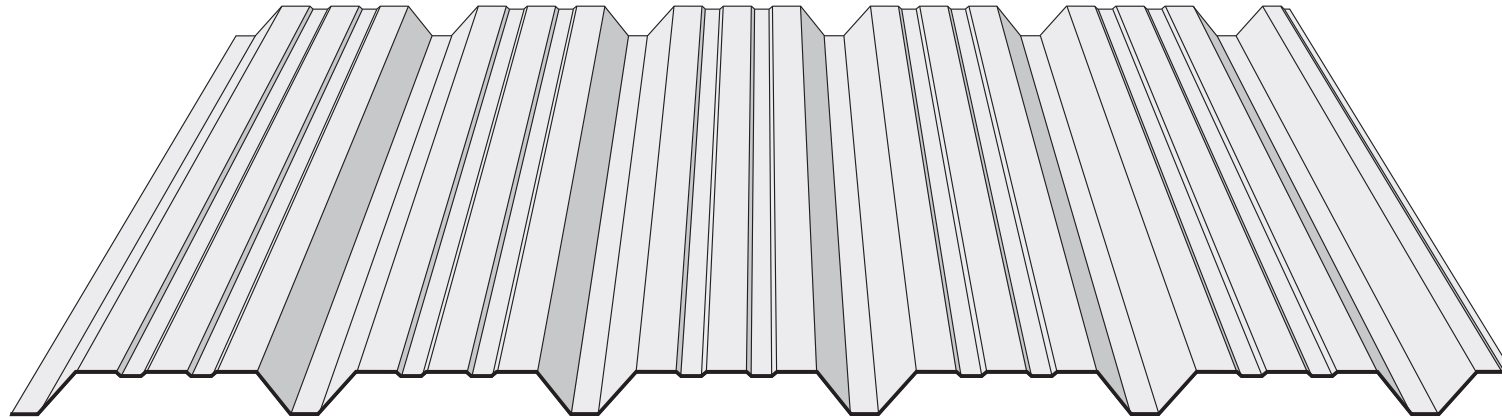


DIRECTION OF LAY (UNILAY)

Direction of lay can be laid both ways, depending on common wind direction.

ORIGINAL COIL WIDTH 1250mm

Cover Width 1000mm ± 5

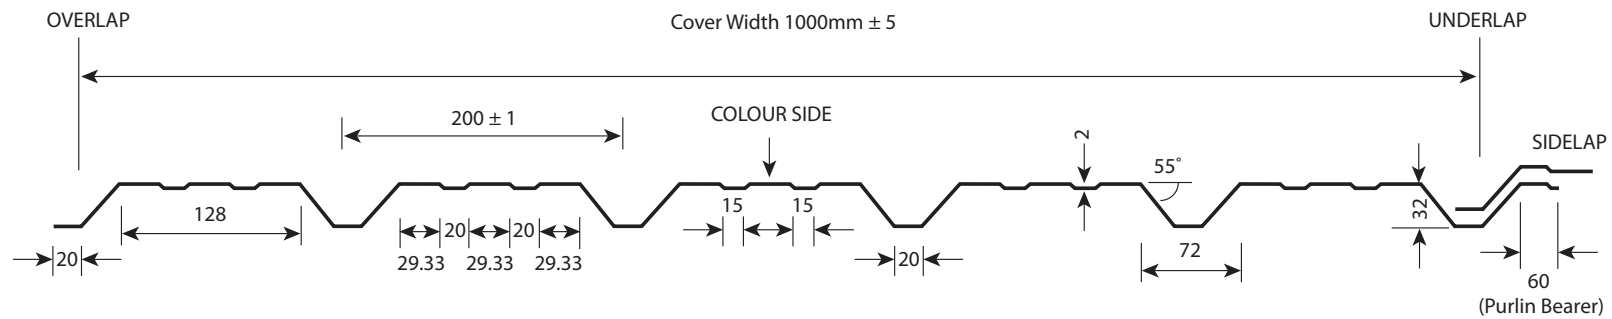

CE Declaration of performance and full CE labelling available upon request!

*** Minimum Roof Pitch 4° ***

*** We recommend laying away from the prevailing wind to reduce water capillary ***



© Hornsey Steels Ltd

Hornsey Steels Ltd
 Riverlea, Bedstone Road,
 Bucknell, Shropshire, SY7 0AQ
 Tel : 01547 530419
 Fax : 01547 530780
 www.roofing-sheets.co.uk
 info@hornseysteels.co.uk

Load tables are not required for Reverse/Wall Profiles