


NOTES


Tile effect comes as standard with even tiles at eaves end. Please request upon order if you have the even tiles are required at the ridge end.

HSL-32/1000 Box Tile Effect Profile


(This profile can only be used for roof)

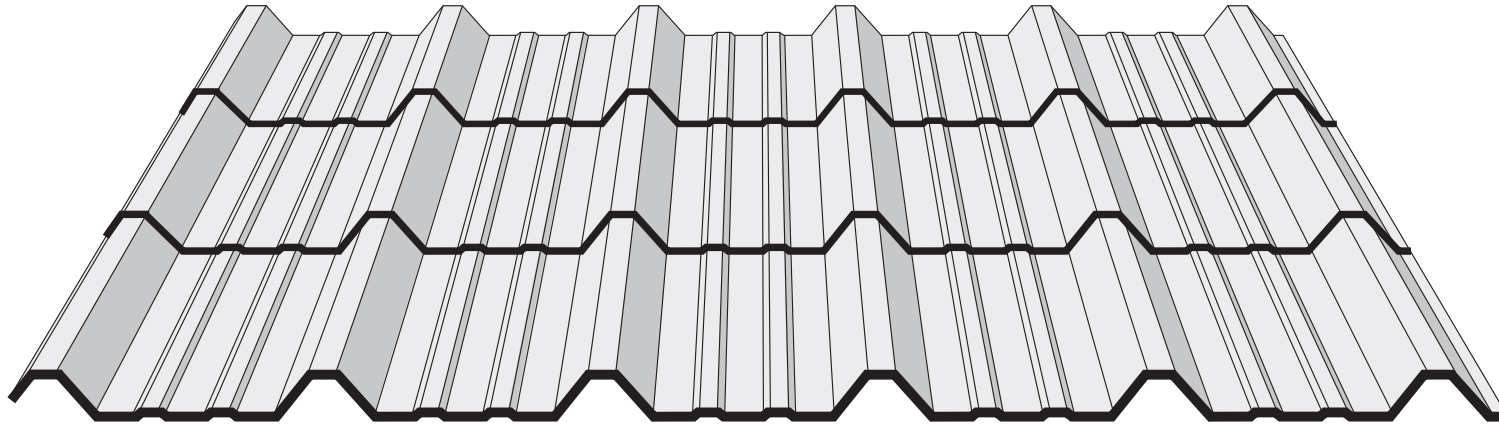

DIRECTION OF LAY (LEFT TO RIGHT) →

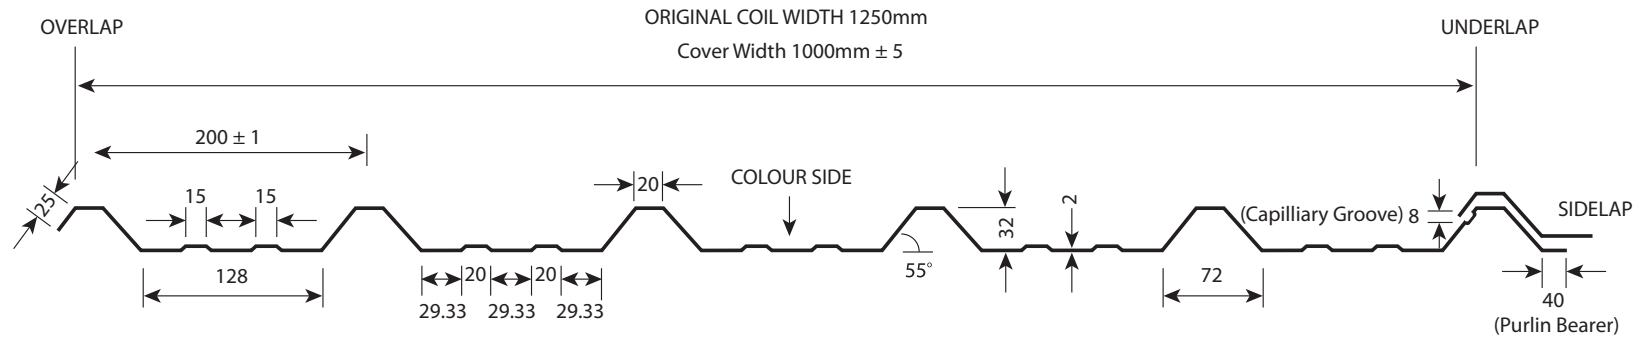

Maximum Sheet Length 6000mm - Minimum Sheet Length 750mm

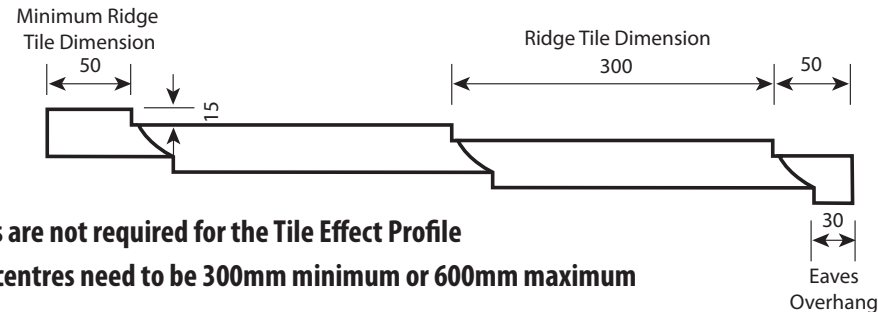

CE Declaration of performance and full CE labelling available upon request!



© Hornsey Steels Ltd

Hornsey Steels Ltd
 Riverlea, Bedstone Road,
 Bucknell, Shropshire, SY7 0AQ
 Tel : 01547 530419
 Fax : 01547 530780
 www.roofing-sheets.co.uk
 info@hornseysteels.co.uk

Load tables are not required for the Tile Effect Profile
The purlin centres need to be 300mm minimum or 600mm maximum

*** Minimum Roof Pitch 12° ***