


**NOTES**

Tile effect comes as standard with even tiles at eaves end. Please request upon order if you have the even tiles are required at the ridge end.


# HSL-33/1000 Pan Tile Effect Profile

(This profile can only be used for roof)

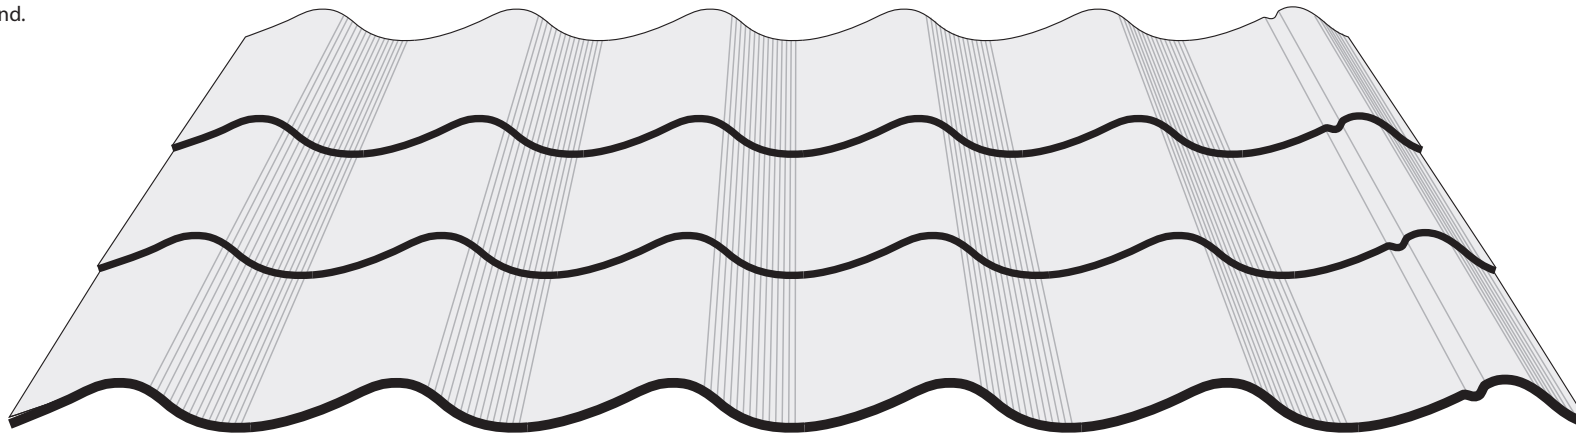


DIRECTION OF LAY (LEFT TO RIGHT) →

ORIGINAL COIL WIDTH 1250 mm  
Cover Width 1000 ± 5

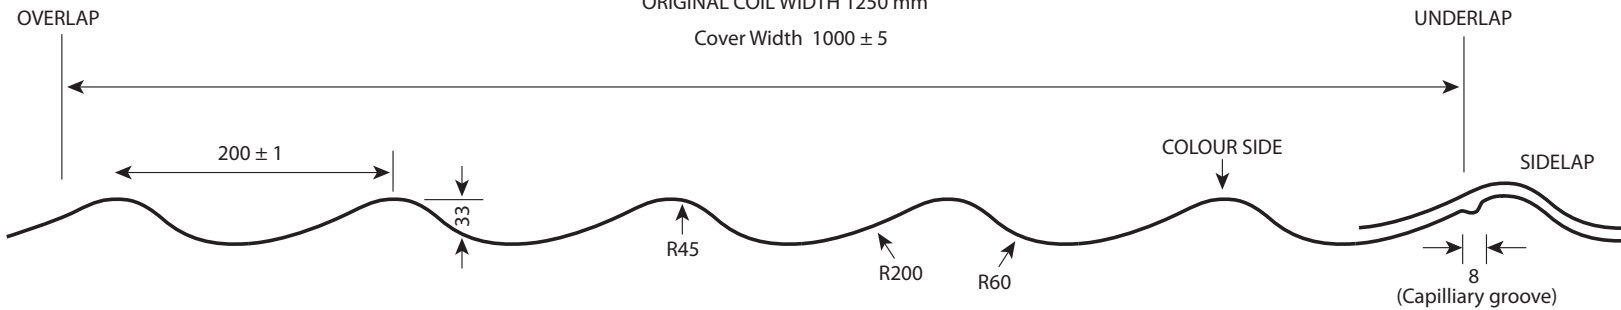

**Maximum Sheet Length 6000mm - Minimum Sheet Length 750mm**

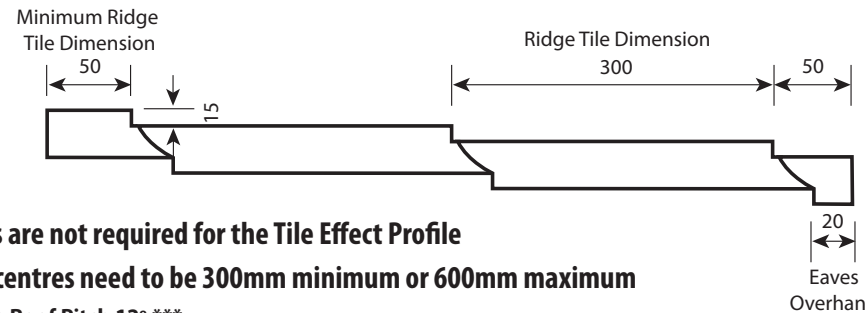

CE Declaration of performance and full CE labelling available upon request!



© Hornsey Steels Ltd

Hornsey Steels Ltd  
Riverlea, Bedstone Road,  
Bucknell, Shropshire, SY7 0AQ  
Tel : 01547 530419  
Fax : 01547 530780  
www.roofing-sheets.co.uk  
info@hornseysteels.co.uk

**Load tables are not required for the Tile Effect Profile**  
**The purlin centres need to be 300mm minimum or 600mm maximum**  
**\*\*\* Minimum Roof Pitch 12° \*\*\***