



# HSL-34/1000 Box Profile Reverse/Wall

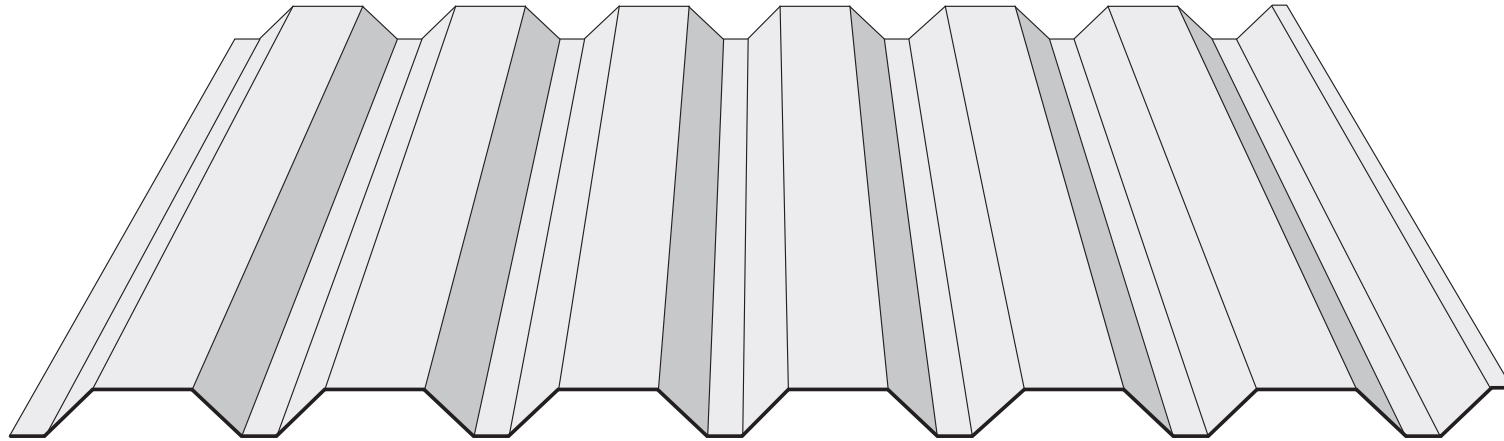

DIRECTION OF LAY (LEFT TO RIGHT) →

ORIGINAL COIL WIDTH 1250mm  
Cover Width 1000mm ± 9

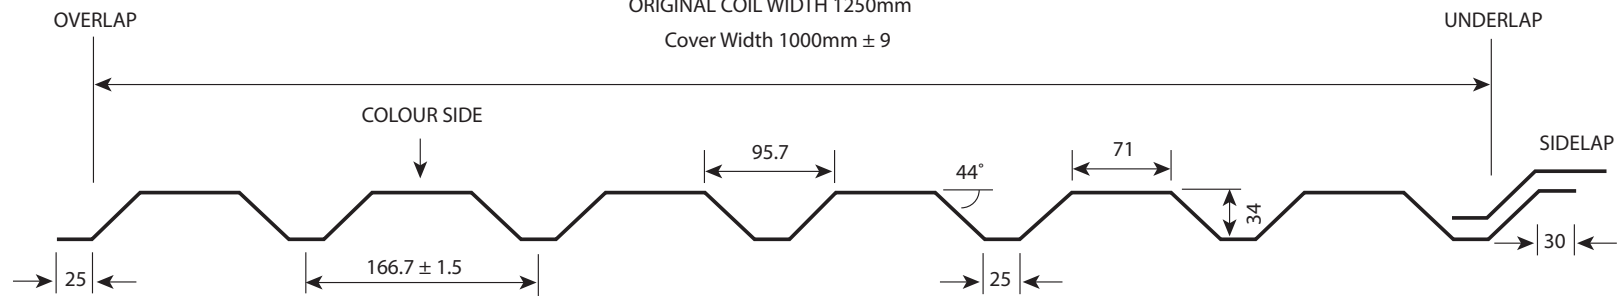

CE Declaration of performance and full CE labelling available upon request!



© Hornsey Steels Ltd

Hornsey Steels Ltd  
Riverlea, Bedstone Road,  
Bucknell, Shropshire, SY7 0AQ  
Tel : 01547 530419  
Fax : 01547 530780  
www.roofing-sheets.co.uk  
info@hornseysteels.co.uk

**Load tables are not required for Reverse/Wall Profiles**